


BUFFER DATA								
BUFFER SPACE = B								
SPEED (MPH)	25	30	35	40	45			
LENGTH (feet)	55	85	120	—	—			

CHANNELIZING DEVICE SPACING (FEET)		
MPH	TAPER	TANGENT
35	30	60
25/30	20	40

SIGN SPACING = X (FEET)			
Urban Arterials	35	MPH	350'+-
Urban Streets Residential Areas & Business Districts	25/30	MPH	200'+-
All signs are black on orange unless otherwise designated.			

MINIMUM TAPER LENGTH (L) IN FEET					
Lane Width (feet)	Posted Speed (mph)				
	25	30	35	40	
10	105	150	205	—	
11	115	165	225	—	
12	125	180	245	—	

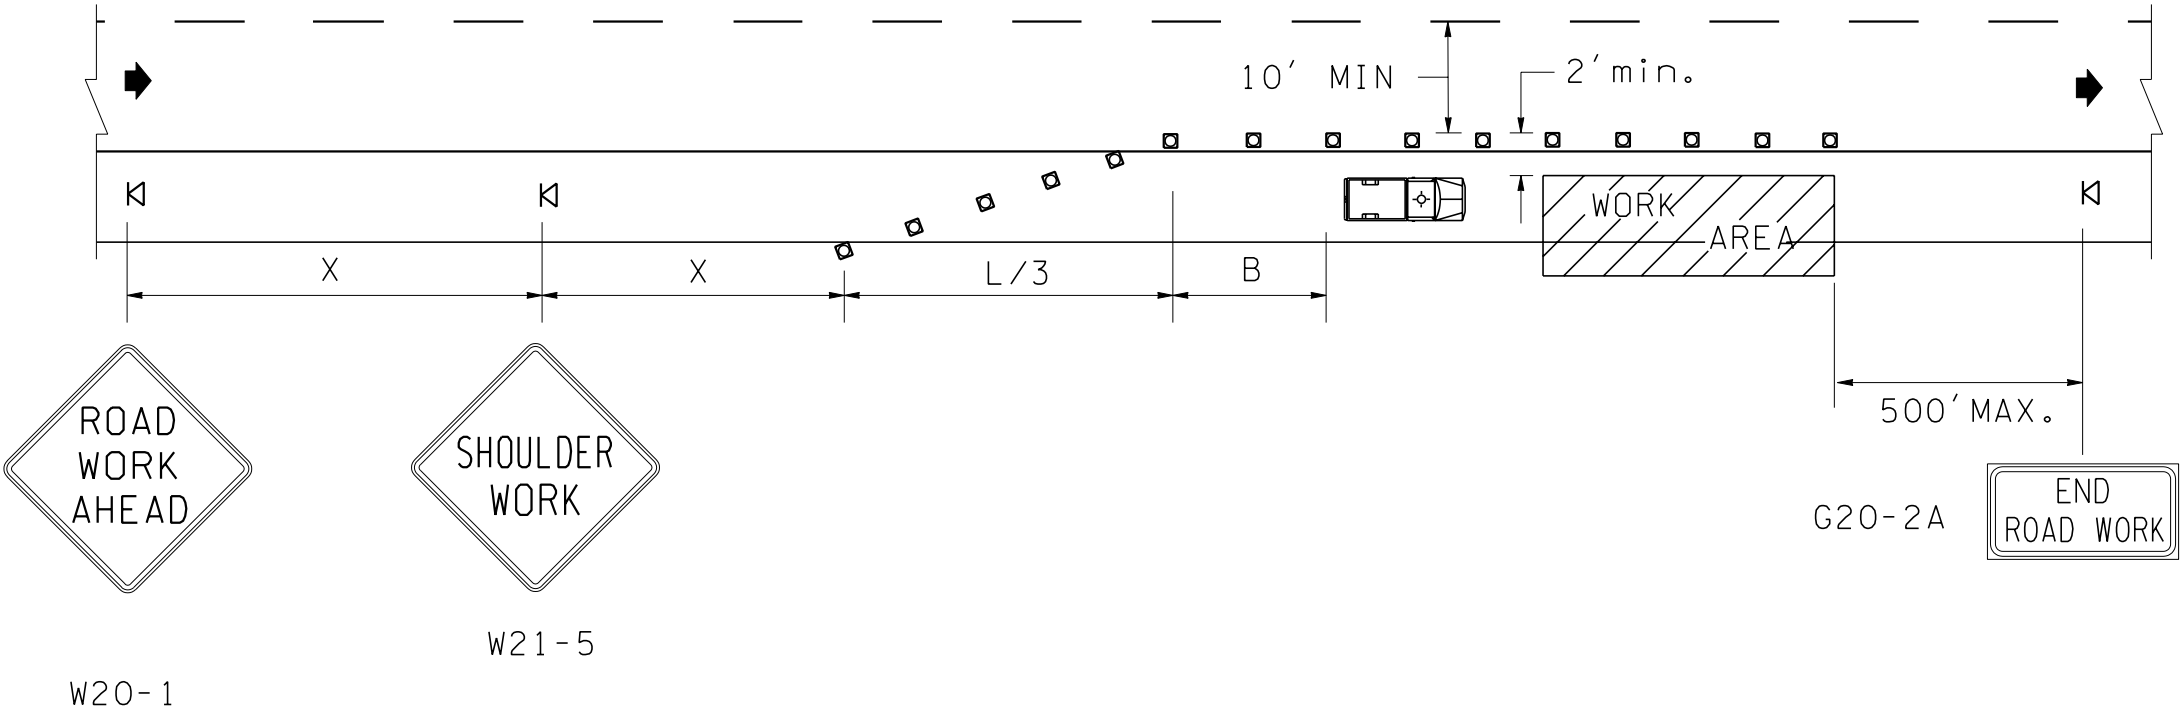

LEGEND

- ⌵ SIGN LOCATION-TRIPOD MOUNTED
- □ □ TEMPORARY TRAFFIC CONTROL DEVICES
- 🚚 PROTECTIVE VEHICLE (WHEN SPECIFIED IN CONTRACT) (35 MPH OR LESS)



SHOULDER CLOSURE
LOW SPEED

STANDARD PLAN K-10

SHEET 1 OF 1 SHEET

APPROVED FOR PUBLICATION

Harold J. Peterfeso 12-20-02

STATE DESIGN ENGINEER

DATE



Washington State Department of Transportation

NOTE: THIS PLAN IS NOT A LEGAL ENGINEERING DOCUMENT BUT AN ELECTRONIC DUPLICATE. THE ORIGINAL, SIGNED BY THE ENGINEER AND APPROVED FOR PUBLICATION, IS KEPT ON FILE AT THE WASHINGTON STATE DEPARTMENT OF TRANSPORTATION. A COPY MAY BE OBTAINED UPON REQUEST.